


LEGEND	
	COMPLETED PROJECTS
	2007 PROJECTS
	2008 PROJECTS
	2009 PROJECTS

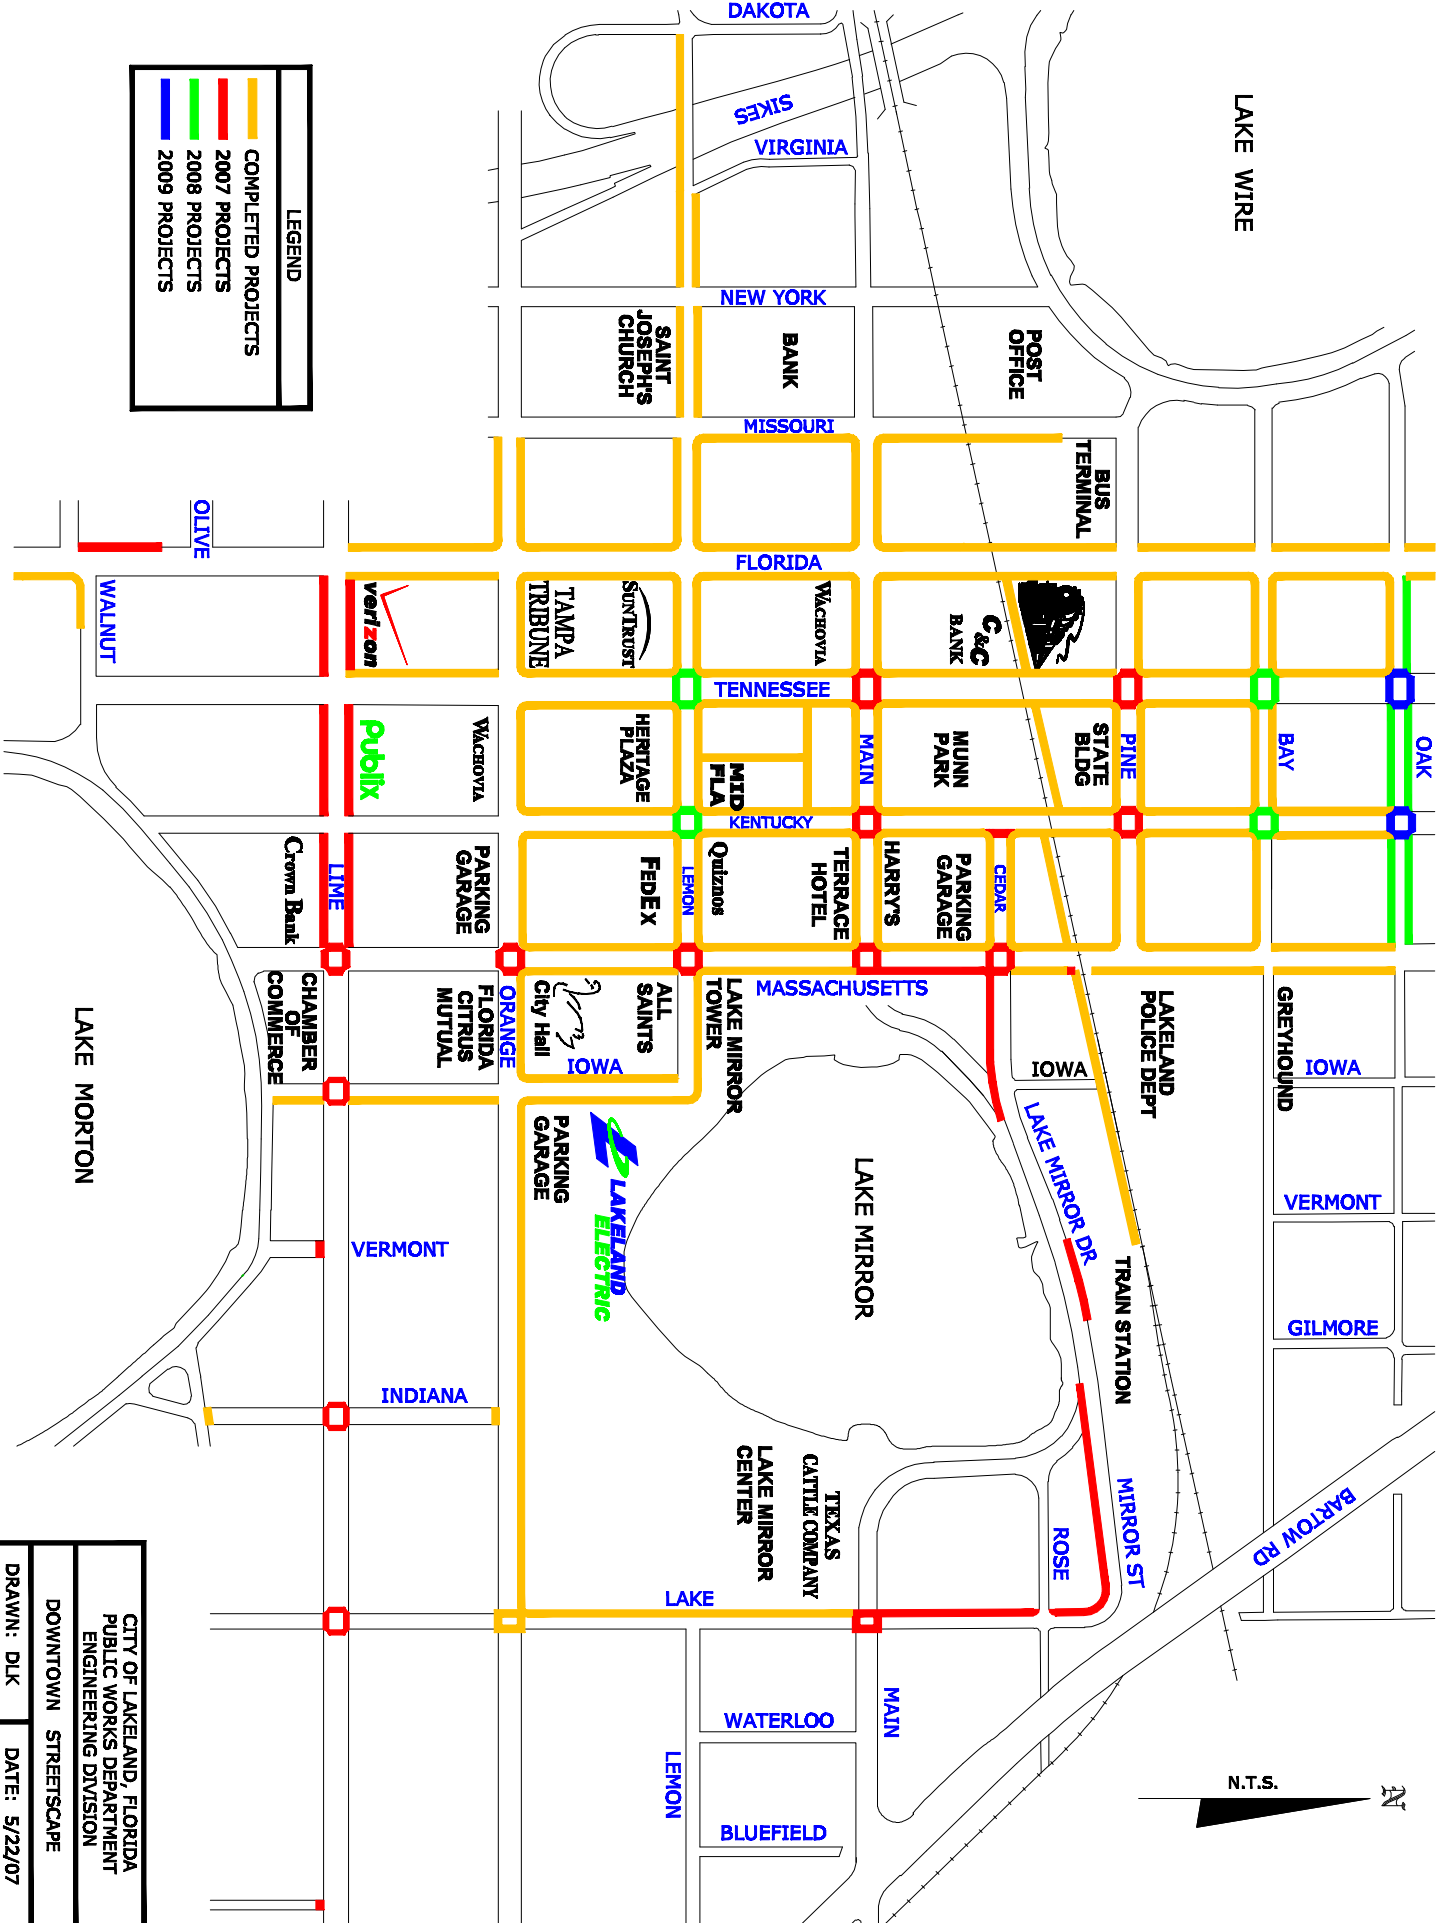

CITY OF LAKELAND, FLORIDA PUBLIC WORKS DEPARTMENT ENGINEERING DIVISION	
DOWNTOWN STREETSCAPE	
DRAWN: DLK	DATE: 5/22/07
FILENAME: STREETSCAPE MAP	